


INTERIOR FIRST FLOOR CAMERAS

CF83-512E-HW = 12, 13


CD63-512-HW = 14 - Elevator Camera

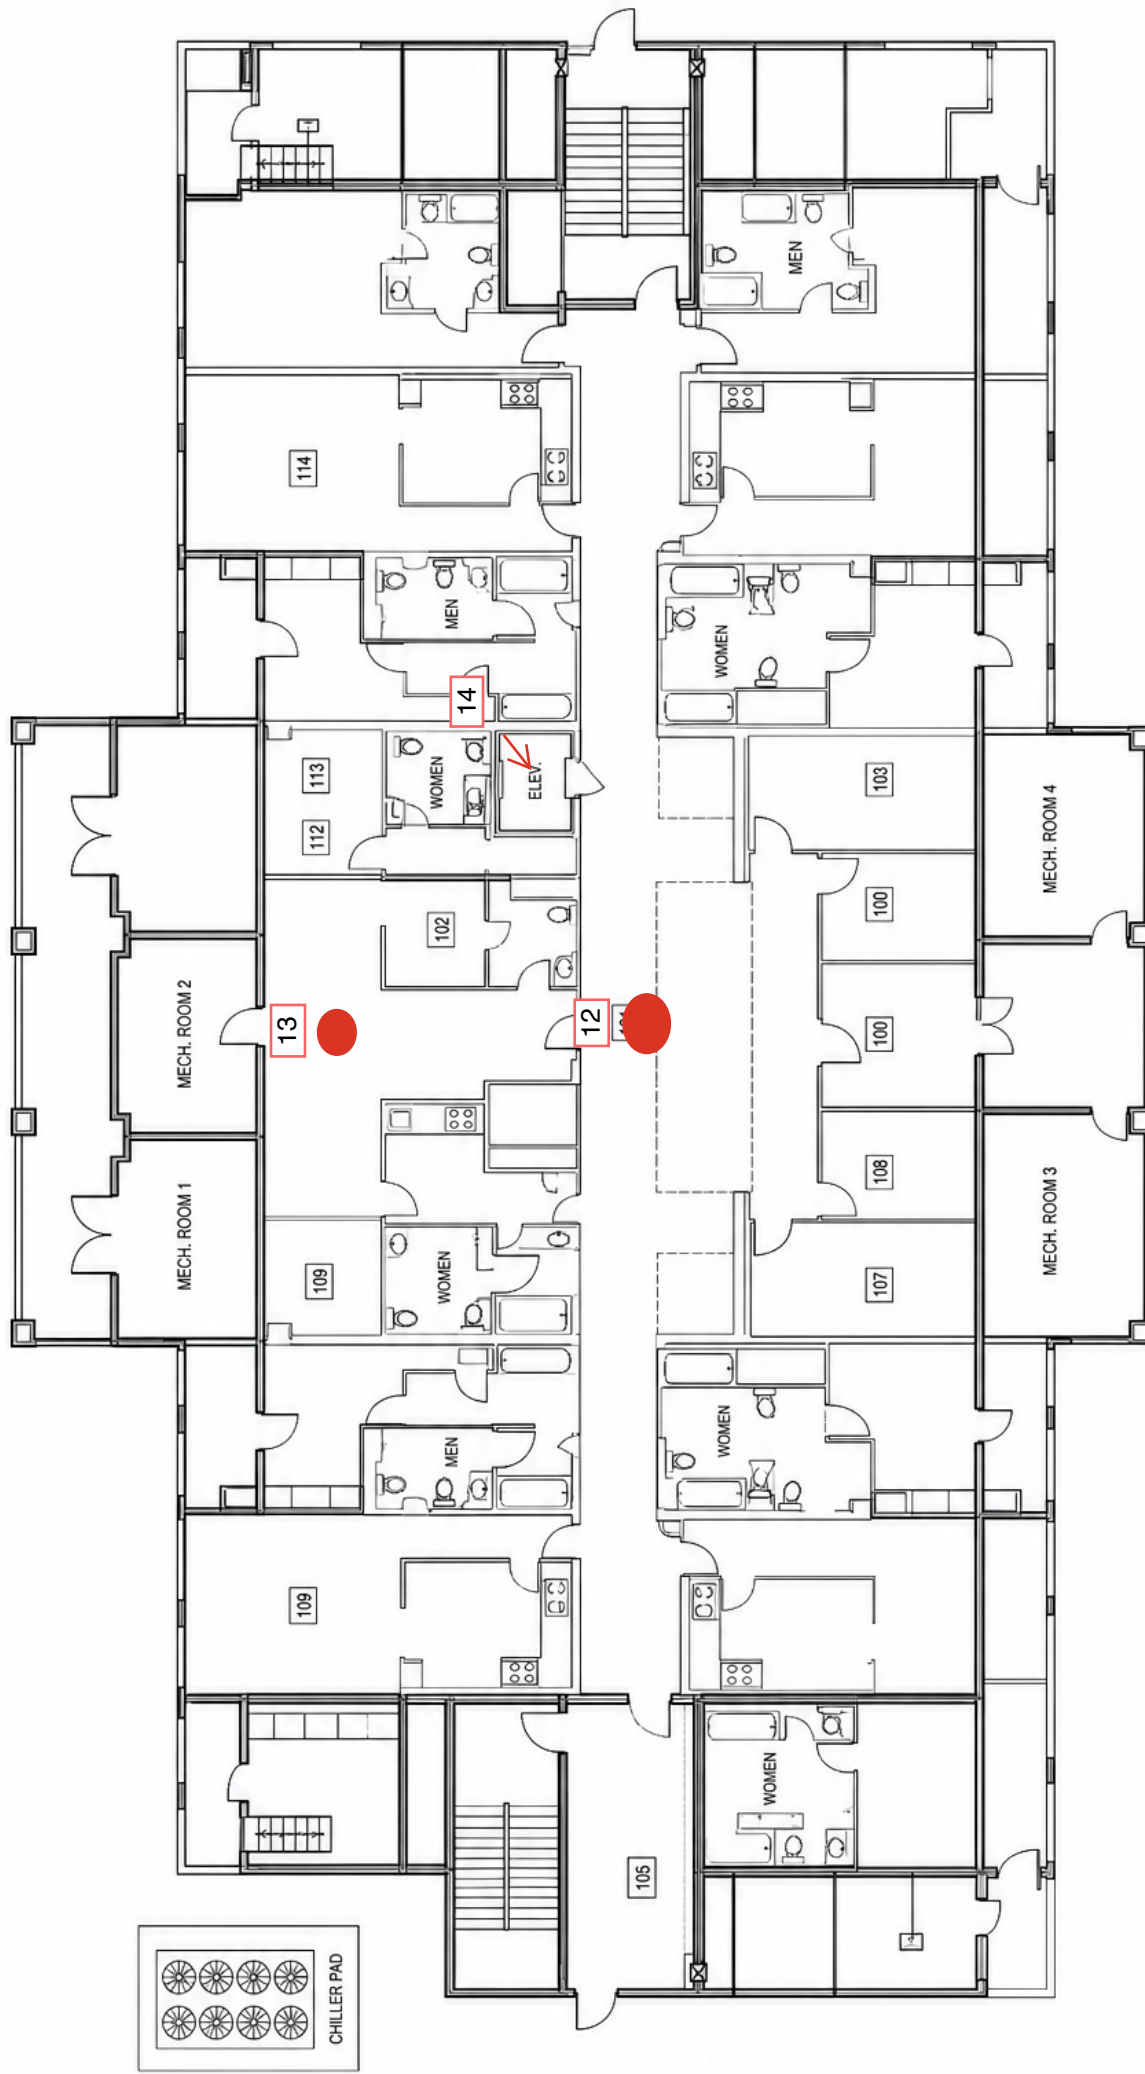

FIRST FLOOR PLAN

SCALE: NTS


CF83-512E-HW = 15
INTERIOR SECOND FLOOR CAMERA

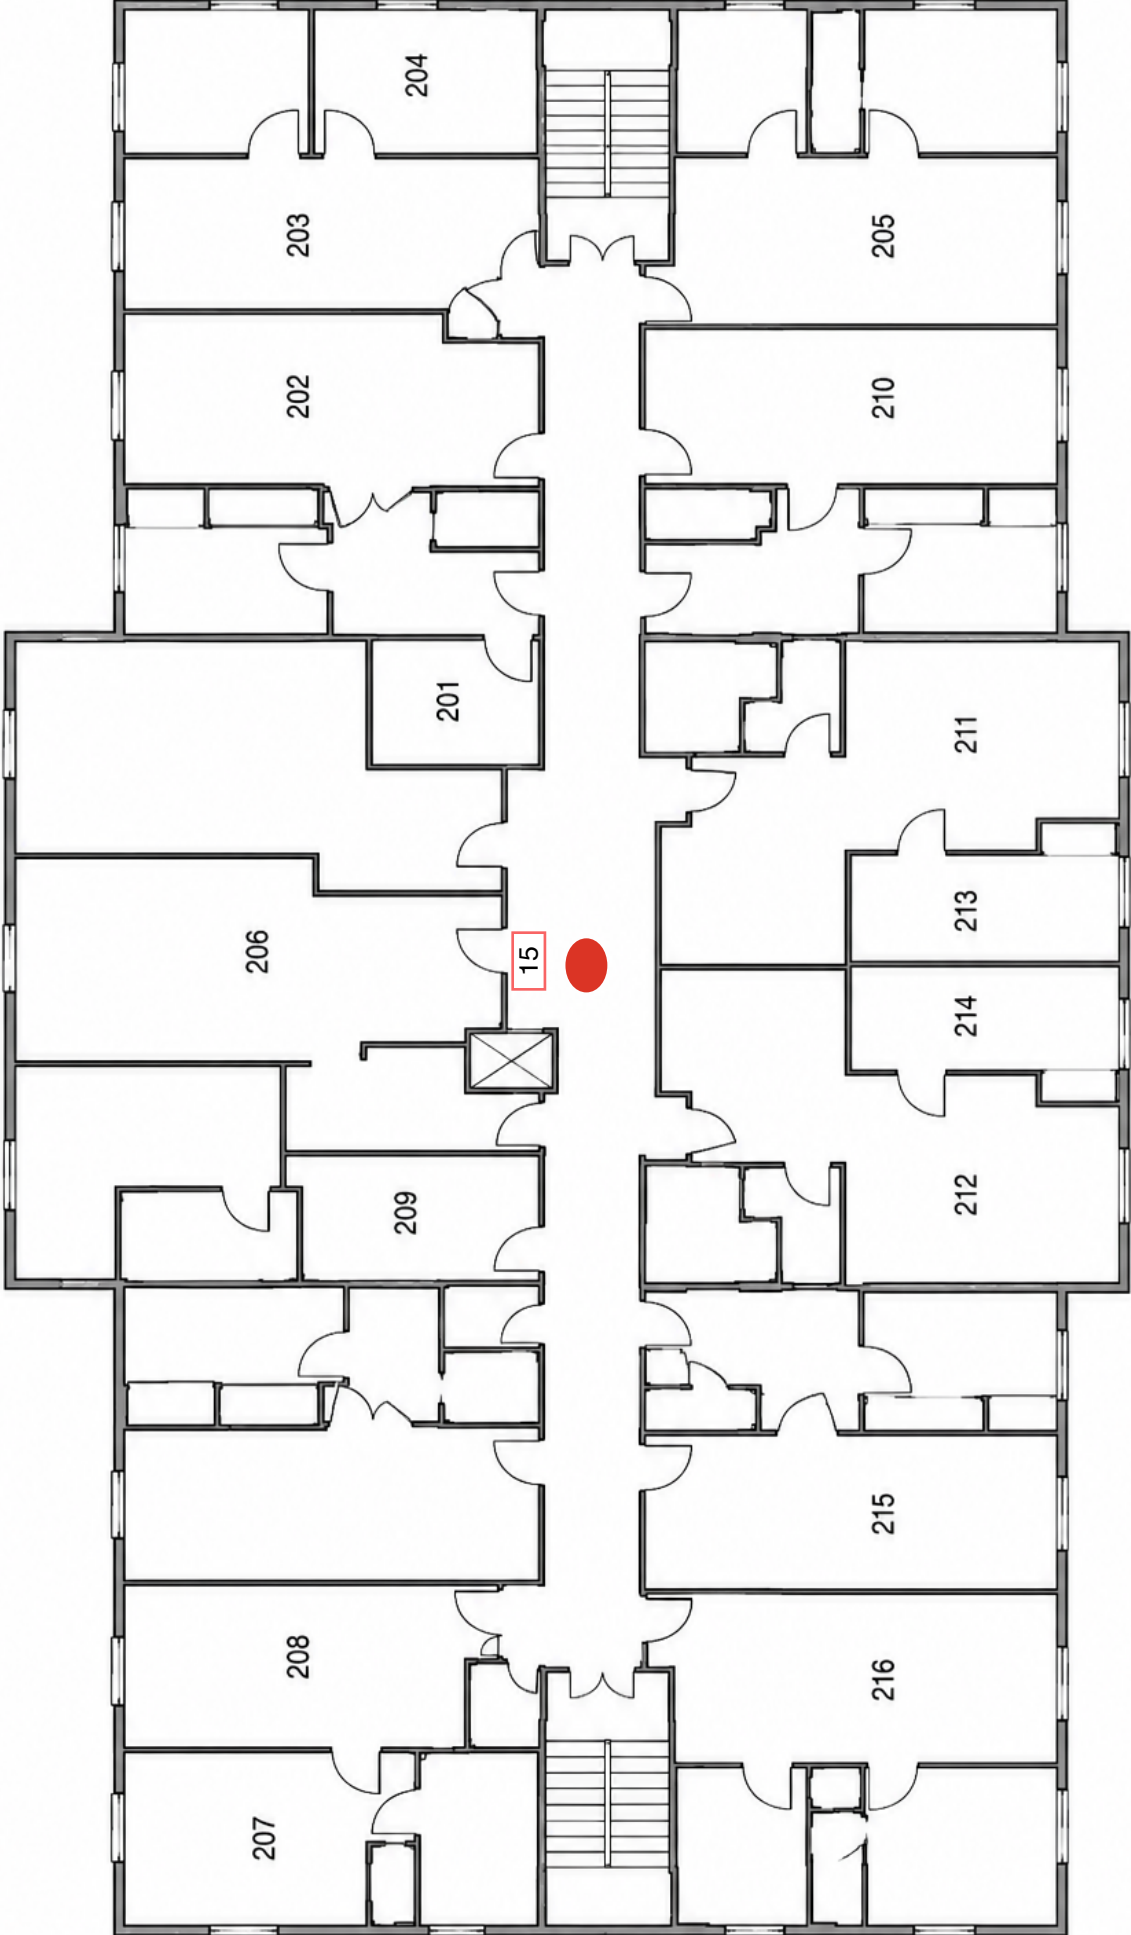


SECOND FLOOR PLAN

INTERIOR THIRD FLOOR CAMERA

CF83-512E-HW = 16

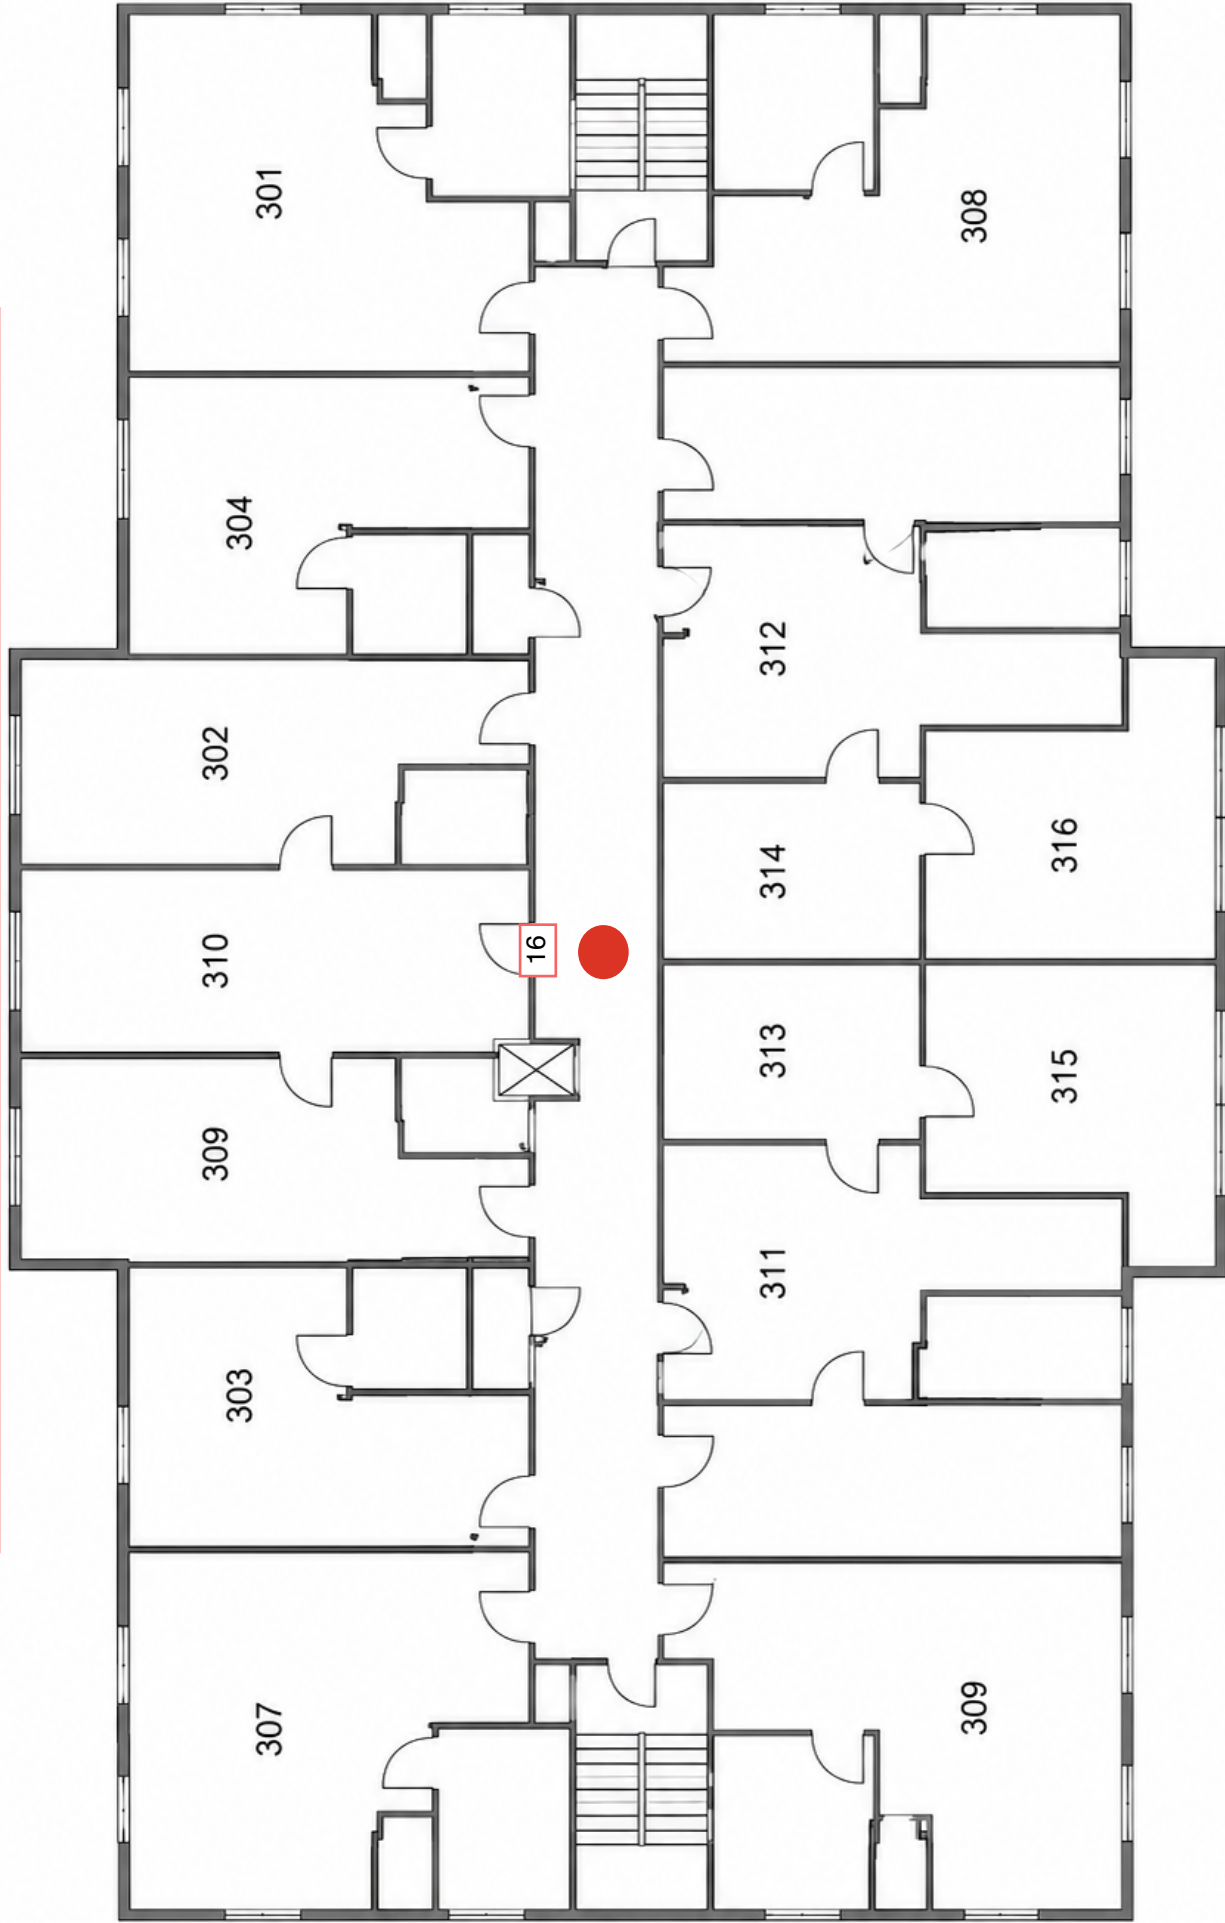

THIRD FLOOR PLAN

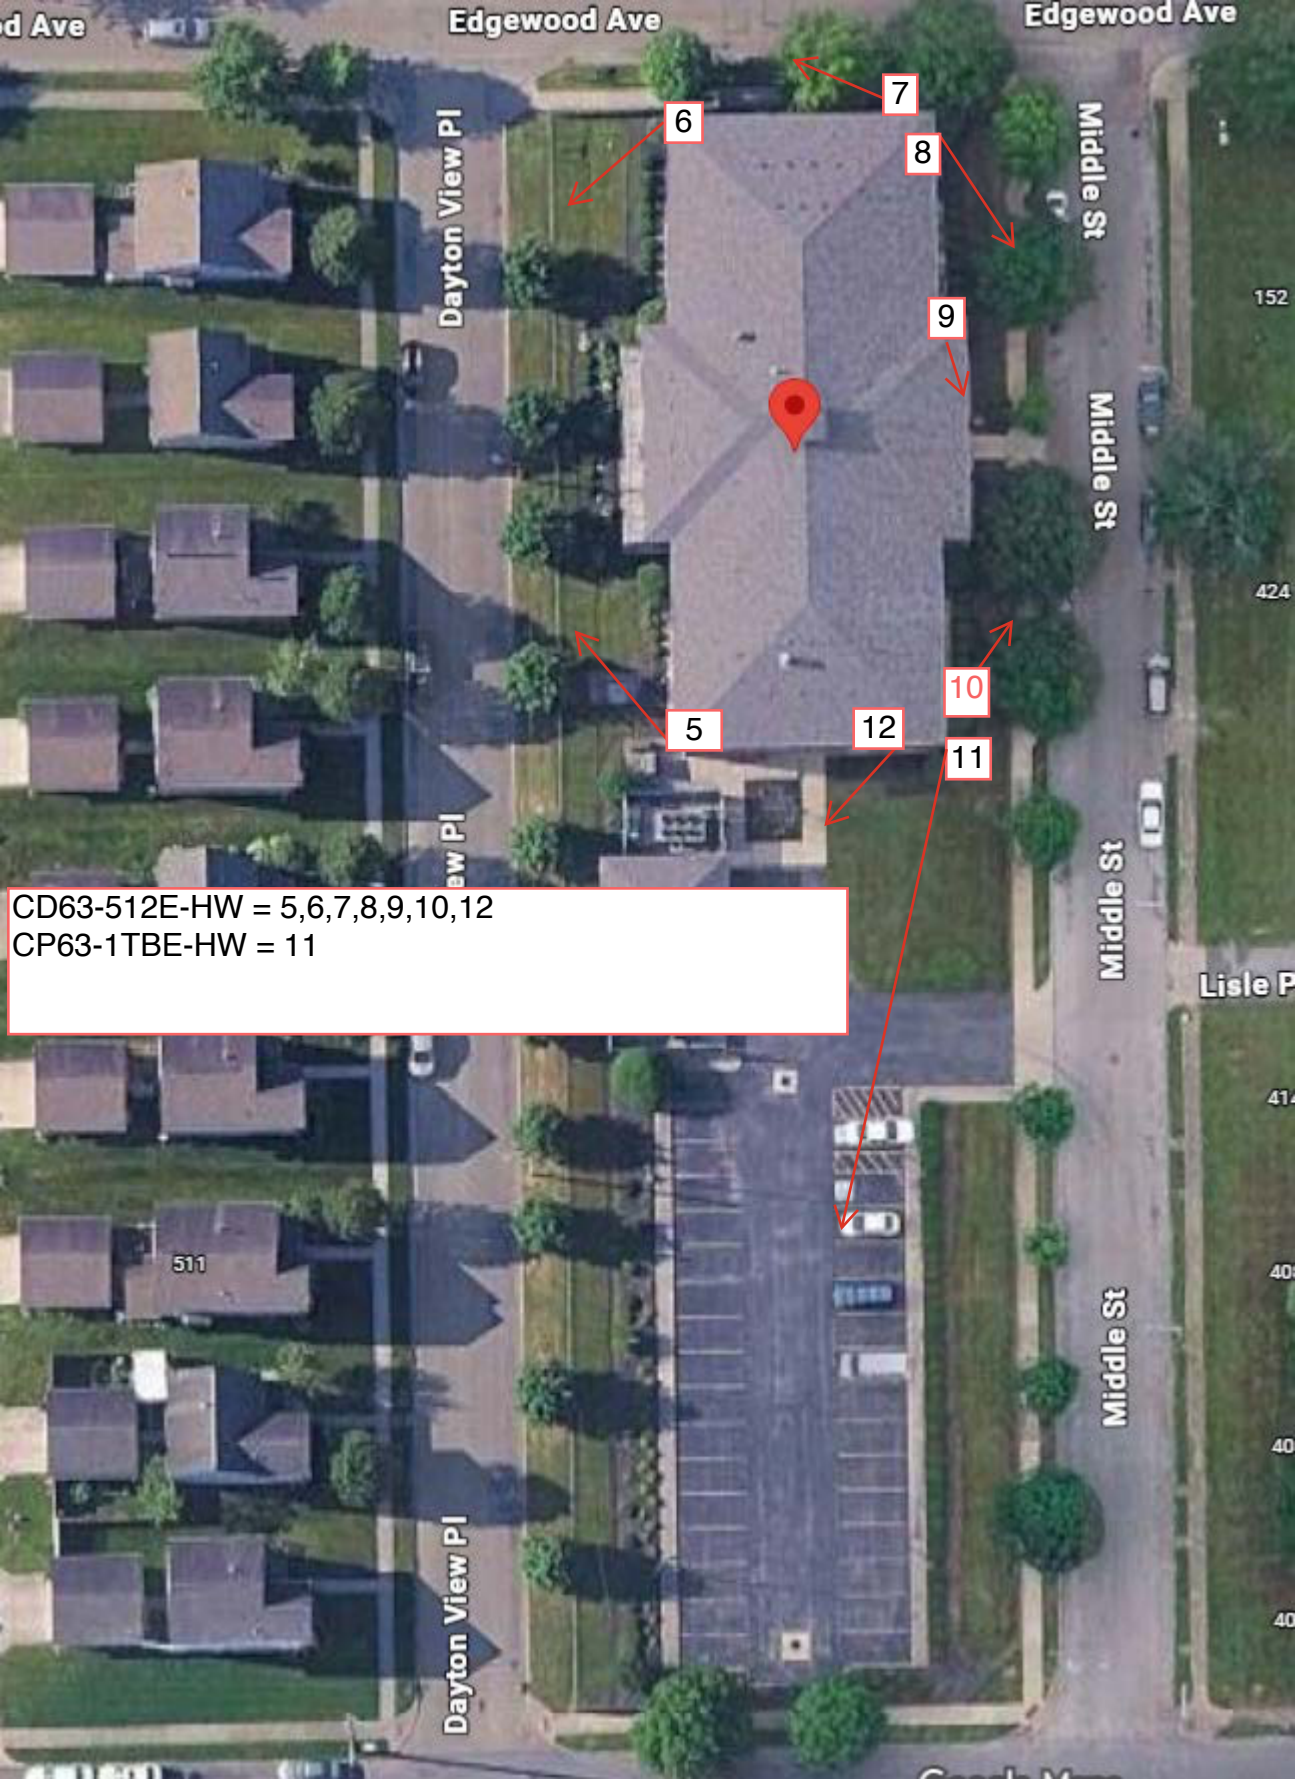

CD63-512E-HW = 5,6,7,8,9,10,12
CP63-1TBE-HW = 11

6

7

8

9

5

12

10

11

511

152

424

414

40

40

40

d Ave

Edgewood Ave

Edgewood Ave

Dayton View Pl

Middle St

Middle St

Middle St

Lisle Pl

Dayton View Pl

Middle St

Creek Way