


H:\5309\5309\M4.dwg, 12/29/2004 01:37:02 PM, Eric E.J.N. 5309-M4.dwg
 E.J.N. 5309-A4.dwg
 12-13-04 12:55:46
 12-29-04 13:36:56


Yellow Lines are the sidewalks to me checked.
 Blue marks are the pads that need to be replaed

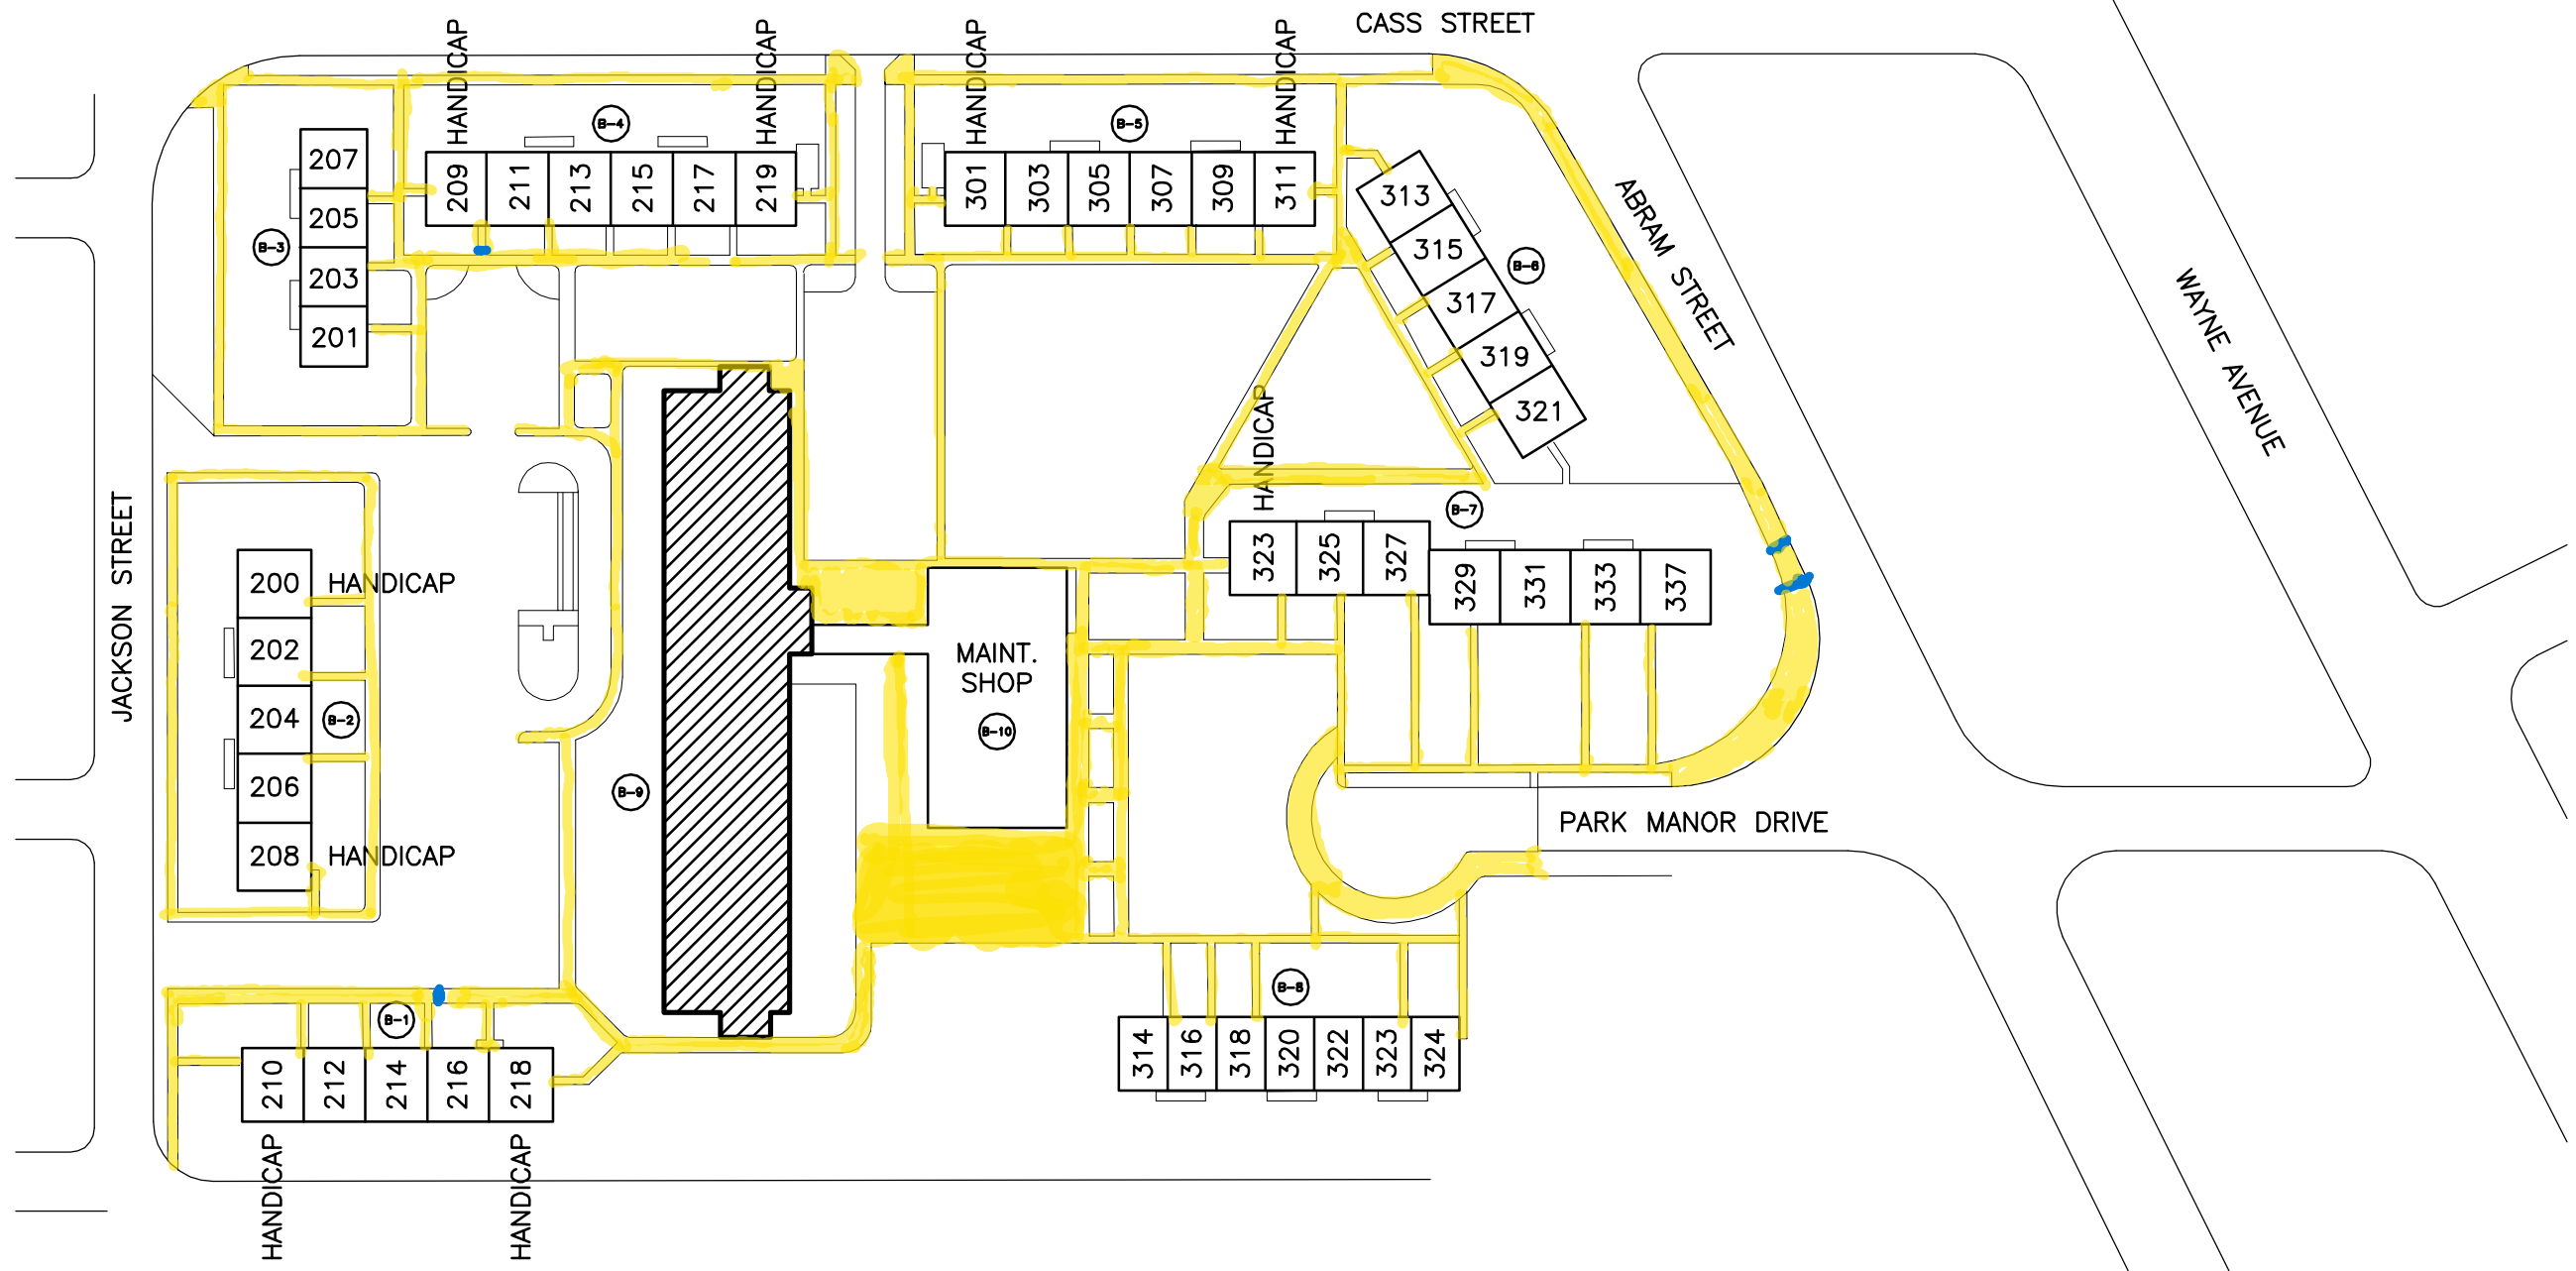

- NOTE:
 1-HI-RISE
 8 STORIES
 139-UNITS (INCLUDING 8 HANDICAP UNITS WITHIN HI-RISE)
 8-COTTAGES (GARDEN)
 46-UNITS (INCLUDING 9 HANDICAP UNITS)
 1-MAINT. SHOP
- TOTALS:
 10-BUILDINGS
 185-UNITS (INCLUDING 17 HANDICAP UNITS)

SITE PLAN

SCALE: 1" = 80'-0"

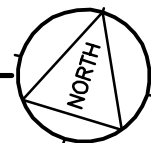

PARK MANOR

5.84 ACRES
 254,800 SQ. FT.

DATE
 12-10-04

DRAWN BY
 E.J.N.

CHECKED BY
 DRH

SHEET
 M-4600

Park Manor OH5-7B
 for
 DMHA

220 Park Manor Drive

Dayton, Ohio

Helmig Lienesch & Associates
 Consulting Engineers

1660 Kettering Tower
 Dayton, Ohio 45423
 (937) 228-4007
 FAX: (937) 228-1936